



FILINVEST AXIS TOWER ONE

Northgate Cyberzone, Filinvest City, Alabang



VINCENT PALEC, MCR

+63 956 980 9593
vincent.palec@tfa.ph

JOANA REYES

+63 969 578 6135
joana.reyes@tfa.ph

TFA COMMERCIAL REALTY


4th Floor, La O' Centre, 1000 Antonio Arnaiz Ave,
Makati City 1223, Metro Manila
(02) 8553 2995 | www.tfa.ph

Property Details

COMPLETION DATE	2017
NO. OF FLOORS	27
PEZA	Yes
AVAILABILITY (sqm)	18F: 2,070.55
ASKING RATE (PHP/sqm/month)	Contact us for details
CUSA (PHP/sqm/month)	113.00
ESCALATION RATE	5%
A/C SYSTEM	Centralized
A/C CHARGES (PHP/sqm/month)	188.10
PARKING ALLOCATION	1:100
PARKING RATE (PHP/slot/month)	Contact us for details
DENSITY RATIO	1:5
HANDOVER CONDITION	Fitted



Location

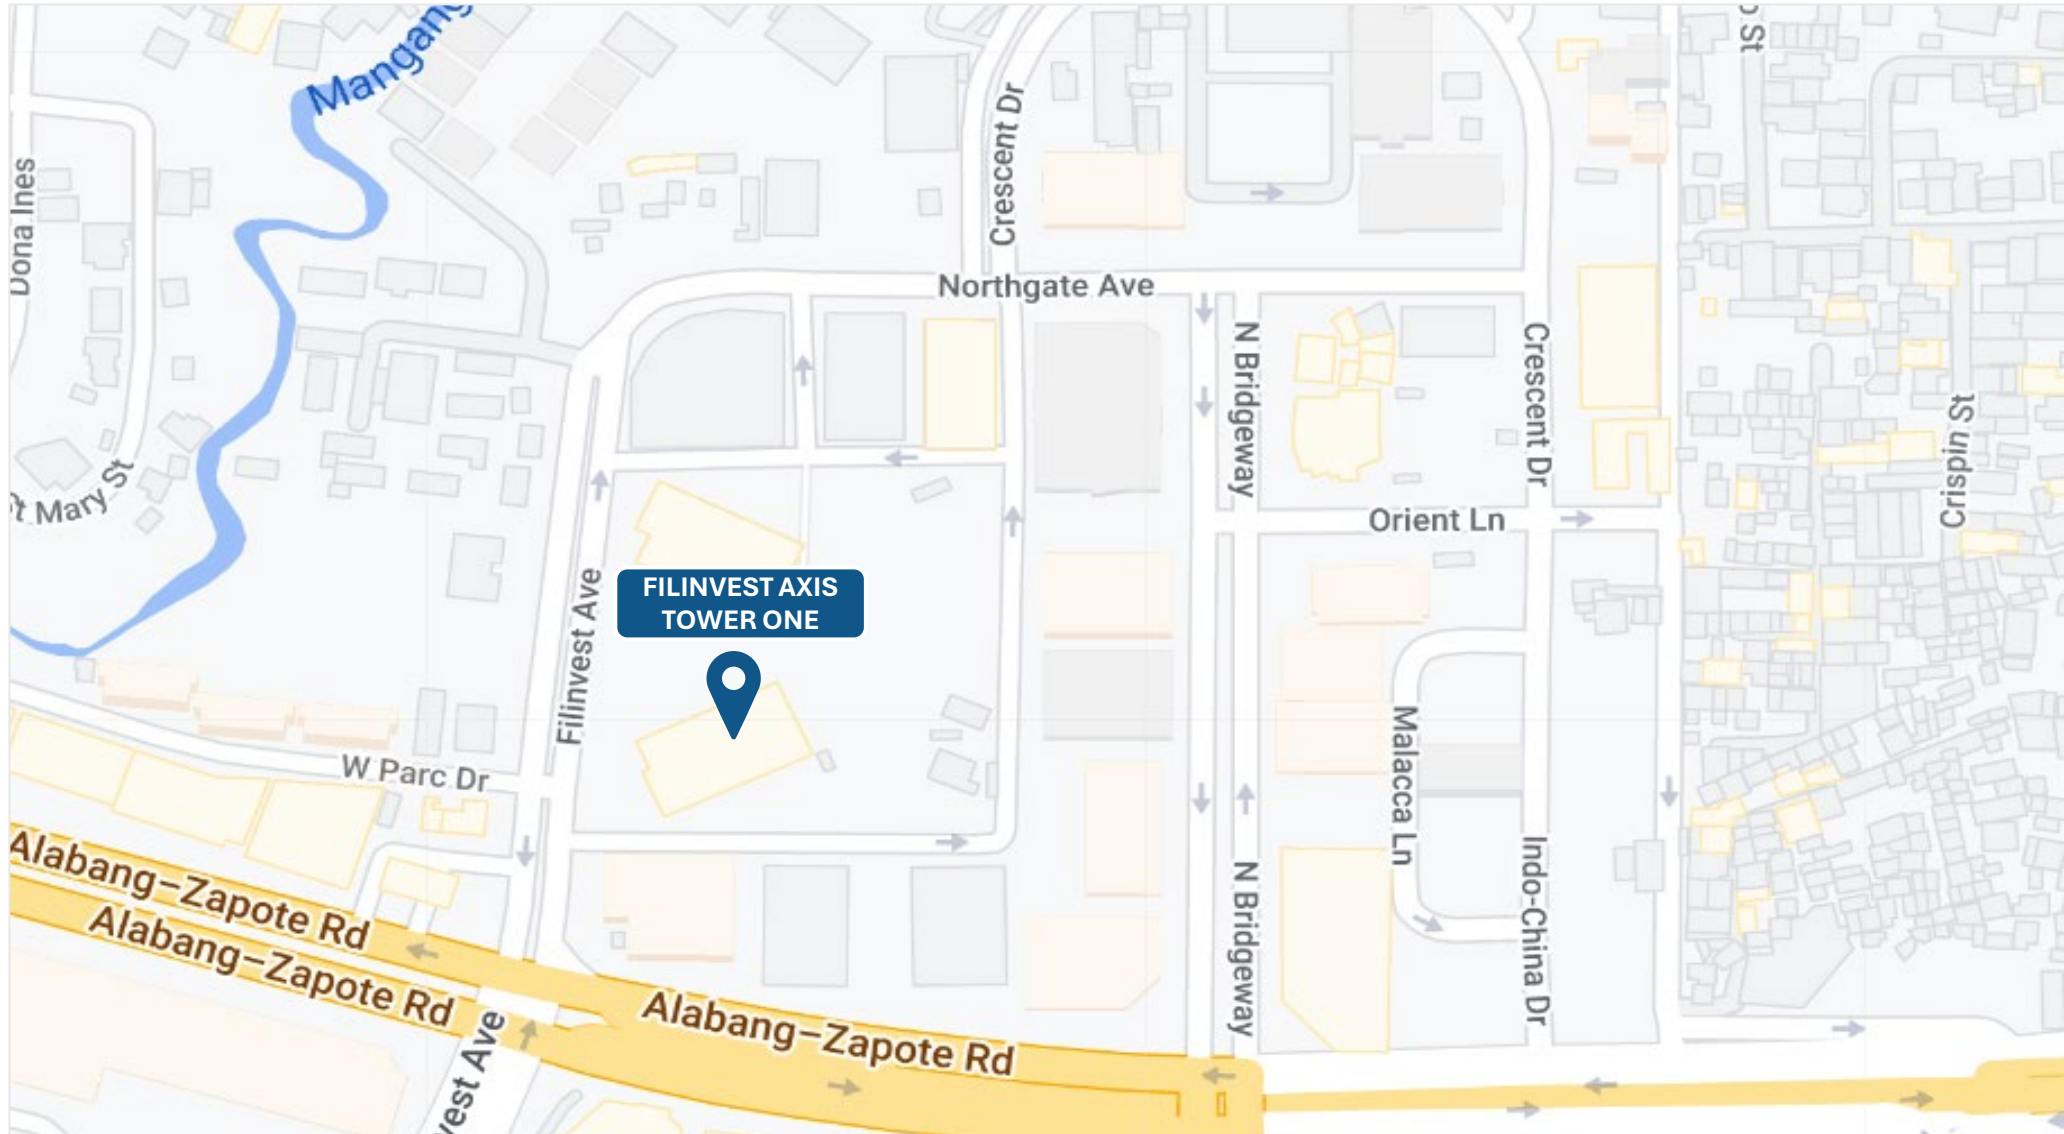

Floor Plan

